
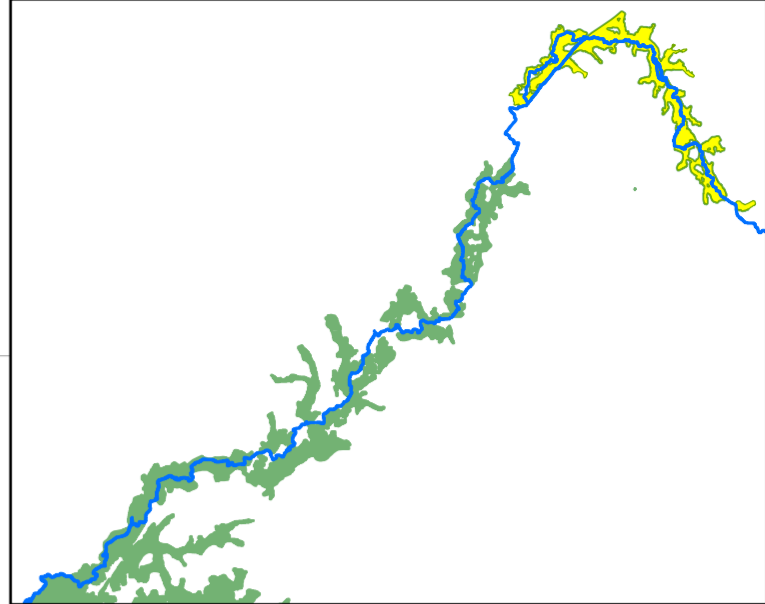


Muruthawela Scheme

Gampaha Division

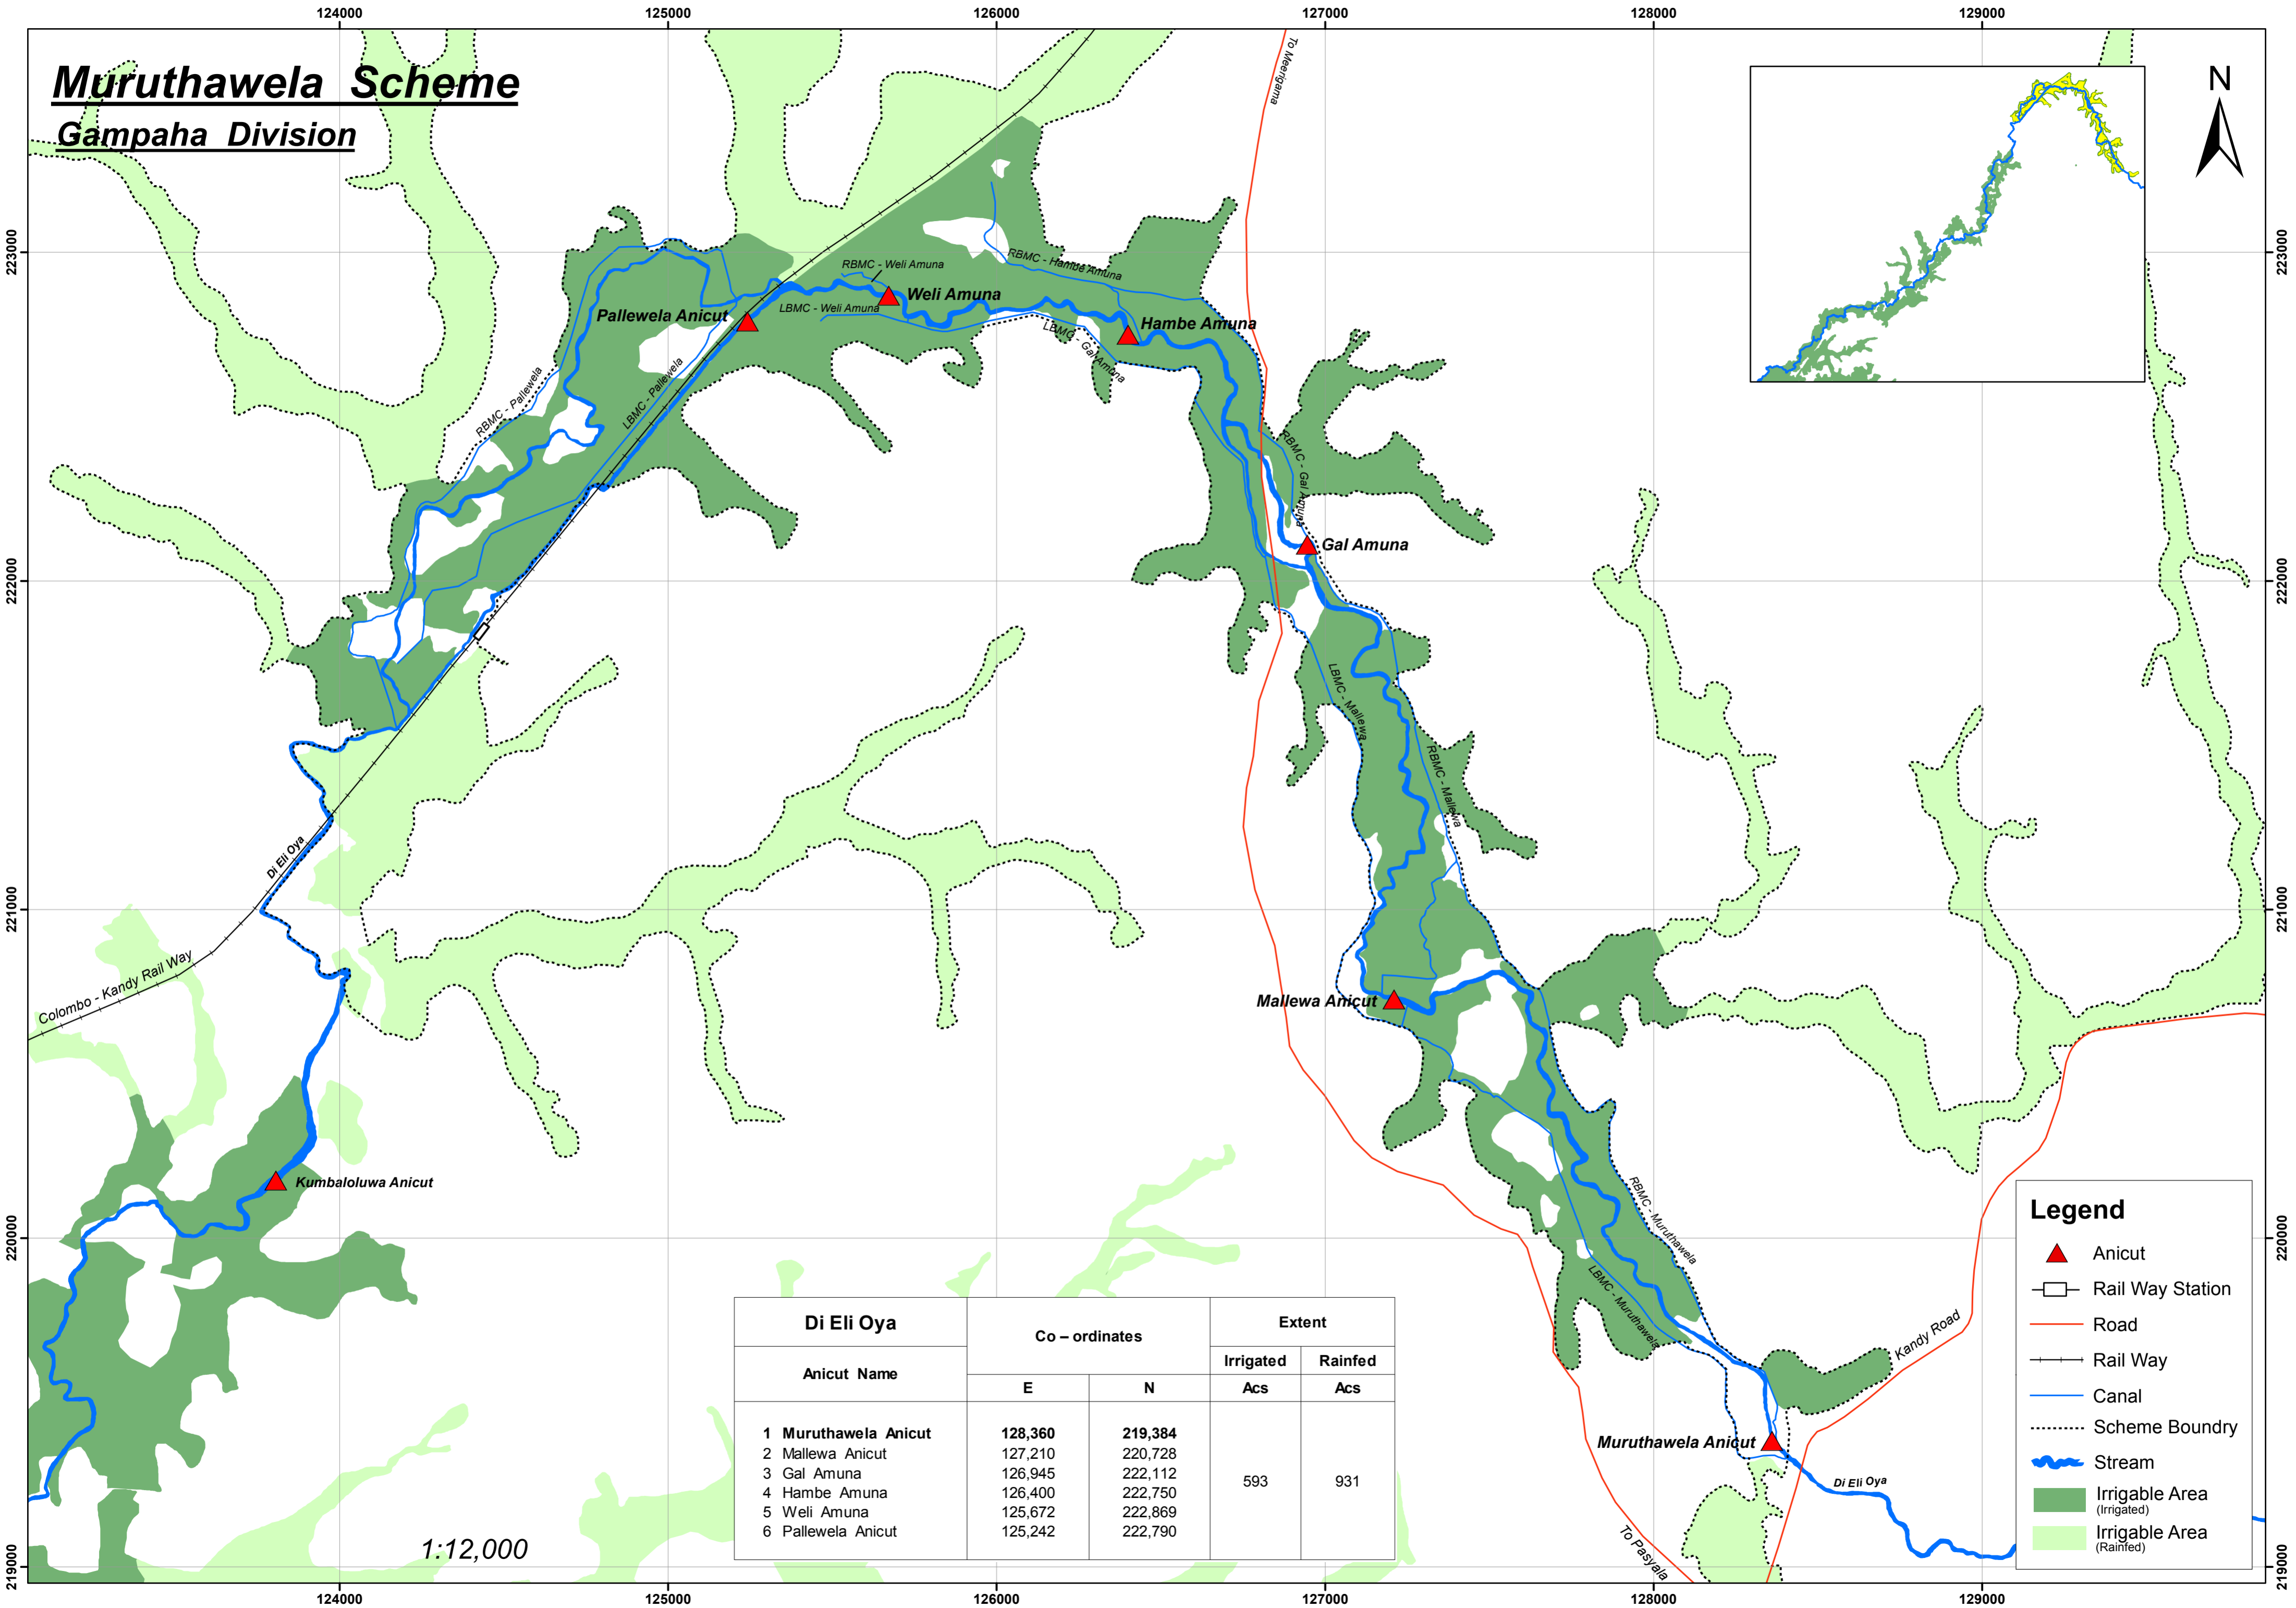

Di Eli Oya	Co – ordinates		Extent	
			Irrigated	Rainfed
	E	N	Acs	Acs
1 Muruthawela Anicut	128,360	219,384		
2 Mallewa Anicut	127,210	220,728		
3 Gal Amuna	126,945	222,112	593	931
4 Hambe Amuna	126,400	222,750		
5 Weli Amuna	125,672	222,869		
6 Pallewela Anicut	125,242	222,790		

1:12,000

Legend

- Anicut
- Rail Way Station
- Road
- Rail Way
- Canal
- Scheme Boundry
- Stream
- Irrigable Area (Irrigated)
- Irrigable Area (Rainfed)